


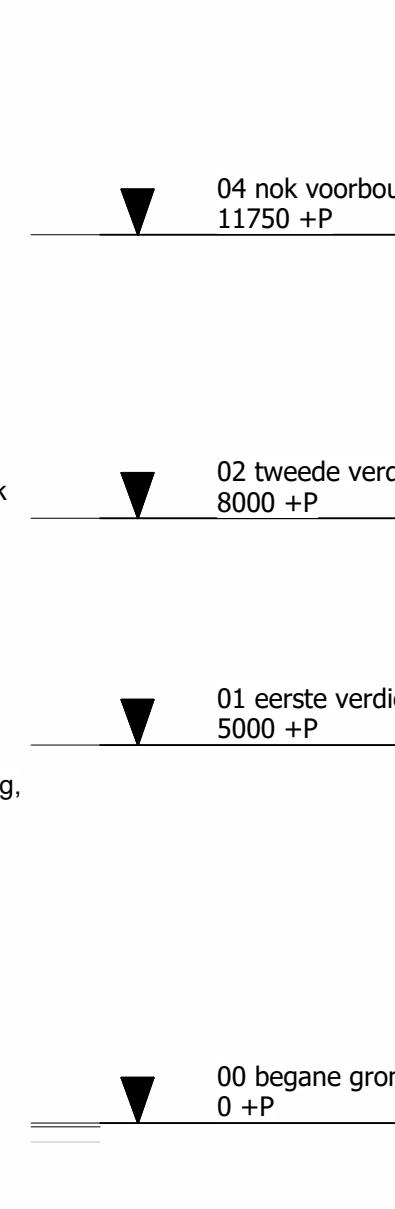

stalen windveer in kleur dak

2-lagige rollaag

800 ca. podium

+278

+3000

1140 1000 1090 5540 1090 1150

situatie -50 -P

05 nok-achterbouw
12535 +P


03 dak vluchtrappenhuis
10993 +P

02 tweede verdieping
8006 +P

01 eerste verdieping
5000 +P

00 begane grond
0 +P

05 nok achterbouw 12635 +P	▼
03 dak vluchtrappenhuis 10993 +P	▼
02 tweede verdieping 8000 +P	▼
01 eerste verdieping 5000 +P	▼
00 begane grond 0 +P	▼

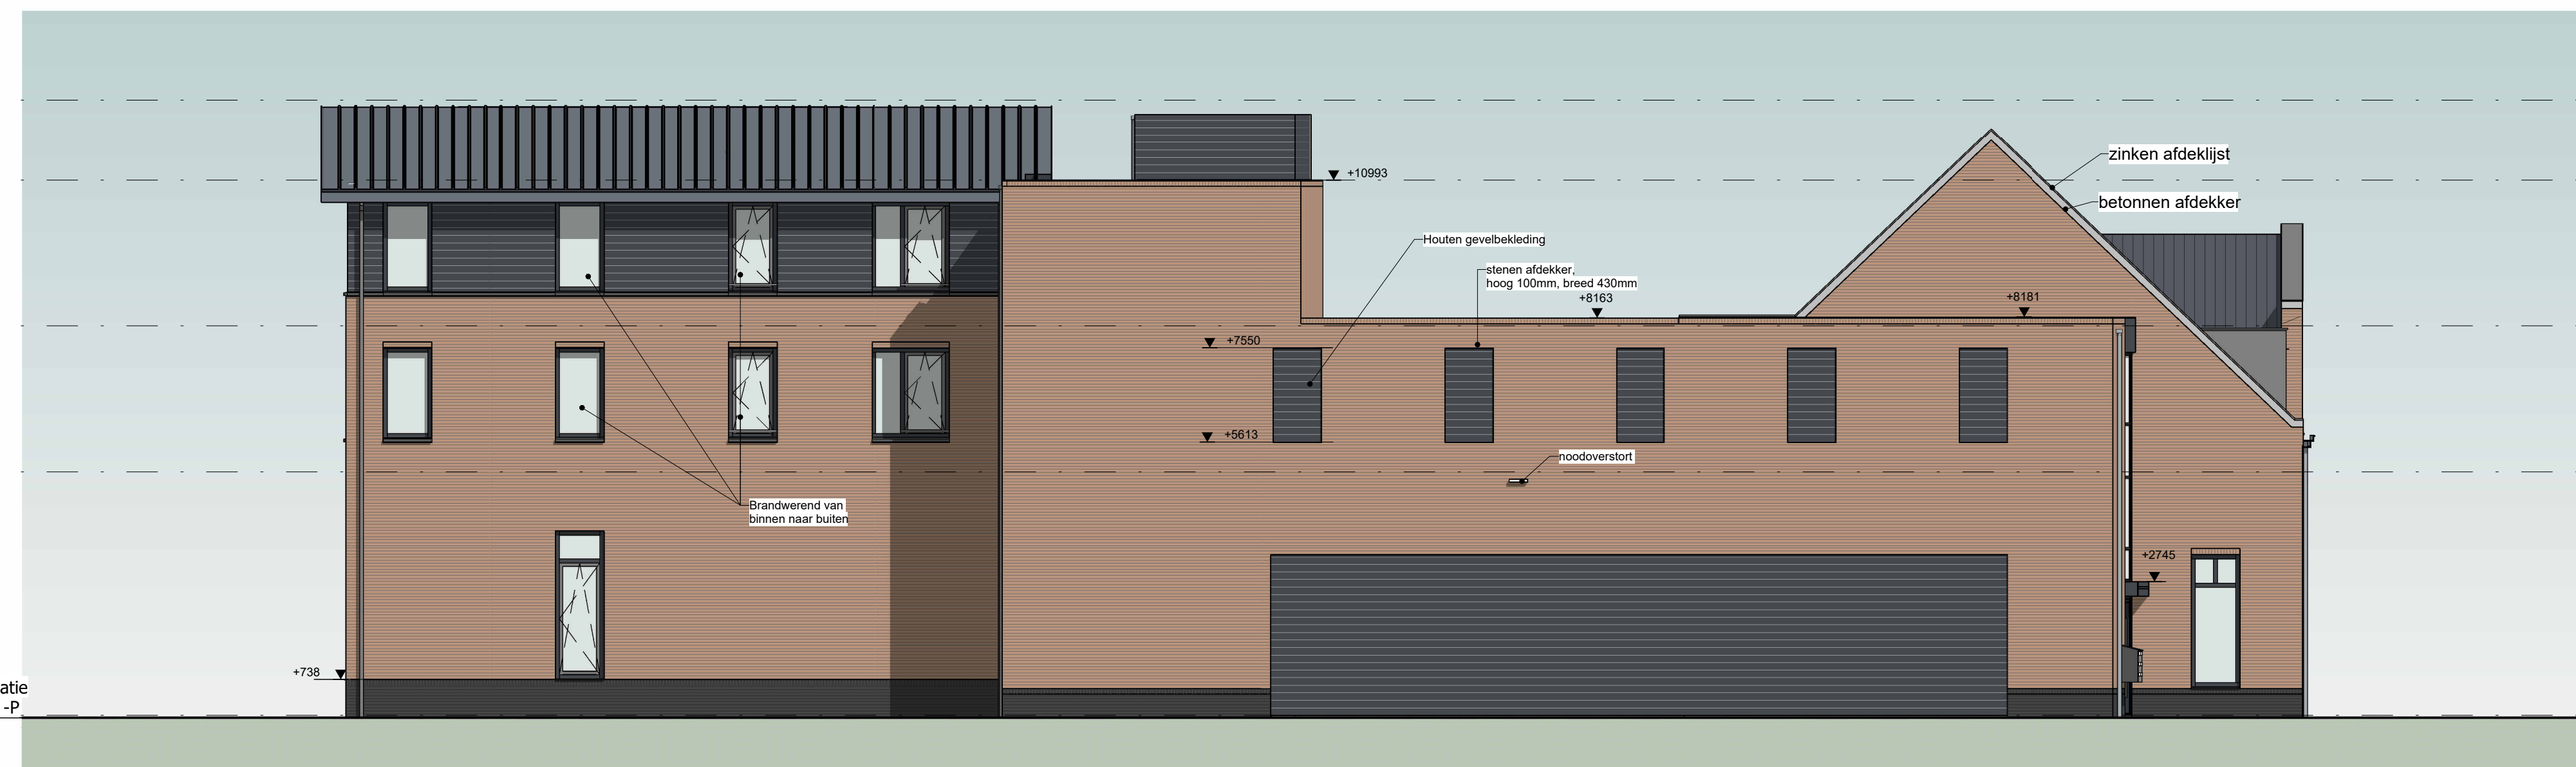



Blaasventil met sensor voor koolstofdioxide

Noodoverstort



03 dak vluchtrapenhuis
10993 +P

05 nok achterbouw
12635 +P

02 tweede verdieping
8000 +P

01 eerste verdieping
5000 +P

00 begane grond
0 +P

7188

+800 bak plafond

2.1 kasplaat

Gevels	
Definitief Ontwerp	
Nieuwbouw MFA en 6 appartementen Sint Jansgraaf 48 te Otersum	Bldnr.: DO-02
NAMS Schijndel B.V. Meigraaf 10, 5481 GB Schijndel	Weknr.: 2113-BRA
Ir. Geert van der Walven	Getekend: M.S.
Formaat: A0	Datum: 09-10-2025
Gewijzigd:	